


96 TOP STRIKE

NOTES:

1. DO NOT SCALE DRAWING.
2. DIMENSIONS ARE IN INCHES [mm].
3. LHR DOOR SHOWN.
4. MINIMUM STILE WIDTH: SEE CHART.
5. IF REQUIRED: THRU-BOLT HOLE SIZE
9/32" INTERIOR DOOR FACE
3/8" EXTERIOR DOOR FACE.
6. IF OUTSIDE TRIM IS REQUIRED, REFER TO OUTSIDE TRIM TEMPLATE.

MINIMUM STILE WIDTH	DEVICE TYPE	BACKSET
3-1/2 (90)	STANDARD	2-1/4 (39.7)
2 (50.8)	NSK	1-1/8 (28.6)

NOTE: FOR STEEL DOOR, SEE TEMPLATE T2103
FOR WOOD DOOR, SEE TEMPLATE T2105

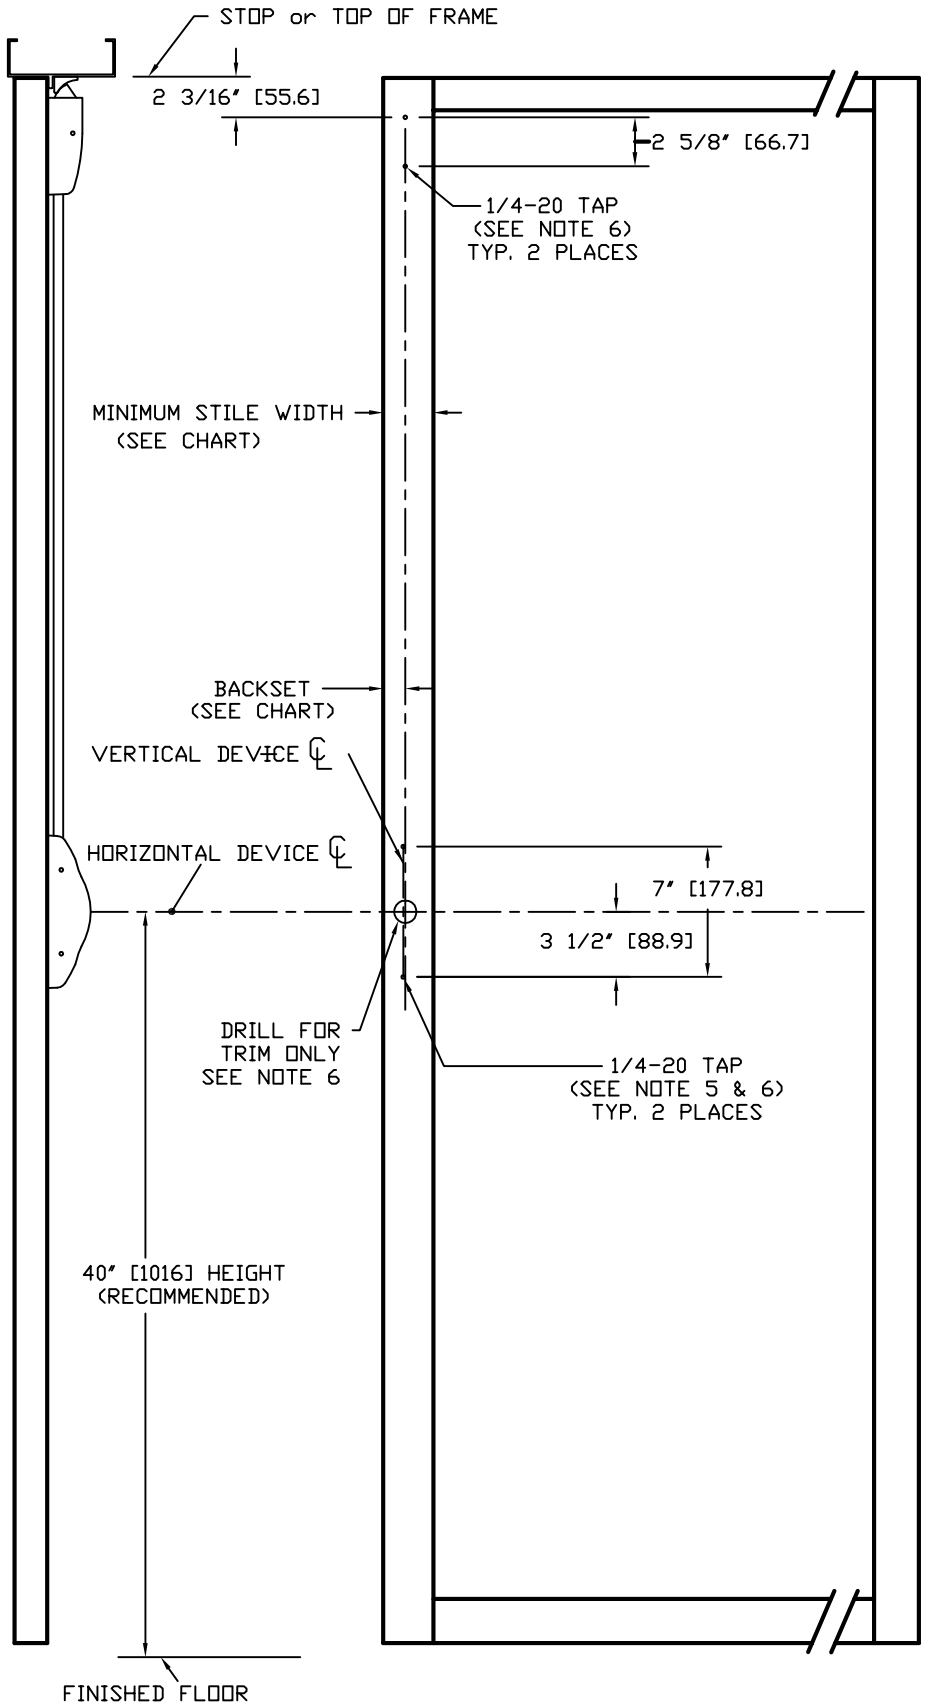

40" [1016] HEIGHT
(RECOMMENDED)

FINISHED FLOOR

HDG. _____ DR. _____

RESPONSIBILITY
Door and Frame Manufacturers are responsible for providing adequate construction or reinforcements for proper installation of hardware shown. All architectural builders hardware must be installed on properly reinforced doors and frames regardless of the type, material or method of construction.

TEMPLATE
ALUMINUM DOOR
V51 SERIES
TOP ROD ONLY EXIT DEVICE
BP-2 MOUNTING PLATE

DETEX
CORPORATION

DO NOT SCALE DRAWING

DATE 4-16-09	TEMPLATE NUMBER T2104
-----------------	--------------------------